


LEGEND

- City Limits
- Comprehensive Plan Area
- Wastewater Collection and Treatment System
 - ≤ 16" Pipe
 - 18" Pipe
 - 20" Pipe
 - 21" Pipe
 - 24" Pipe
 - 27" Pipe
 - 30" Pipe
 - 36" Pipe
 - 42" Pipe
 - 66" Pipe
 - 72" Pipe
 - Sanitary MH
 - Lift Station
 - Force Main
 - FM Flow Direction

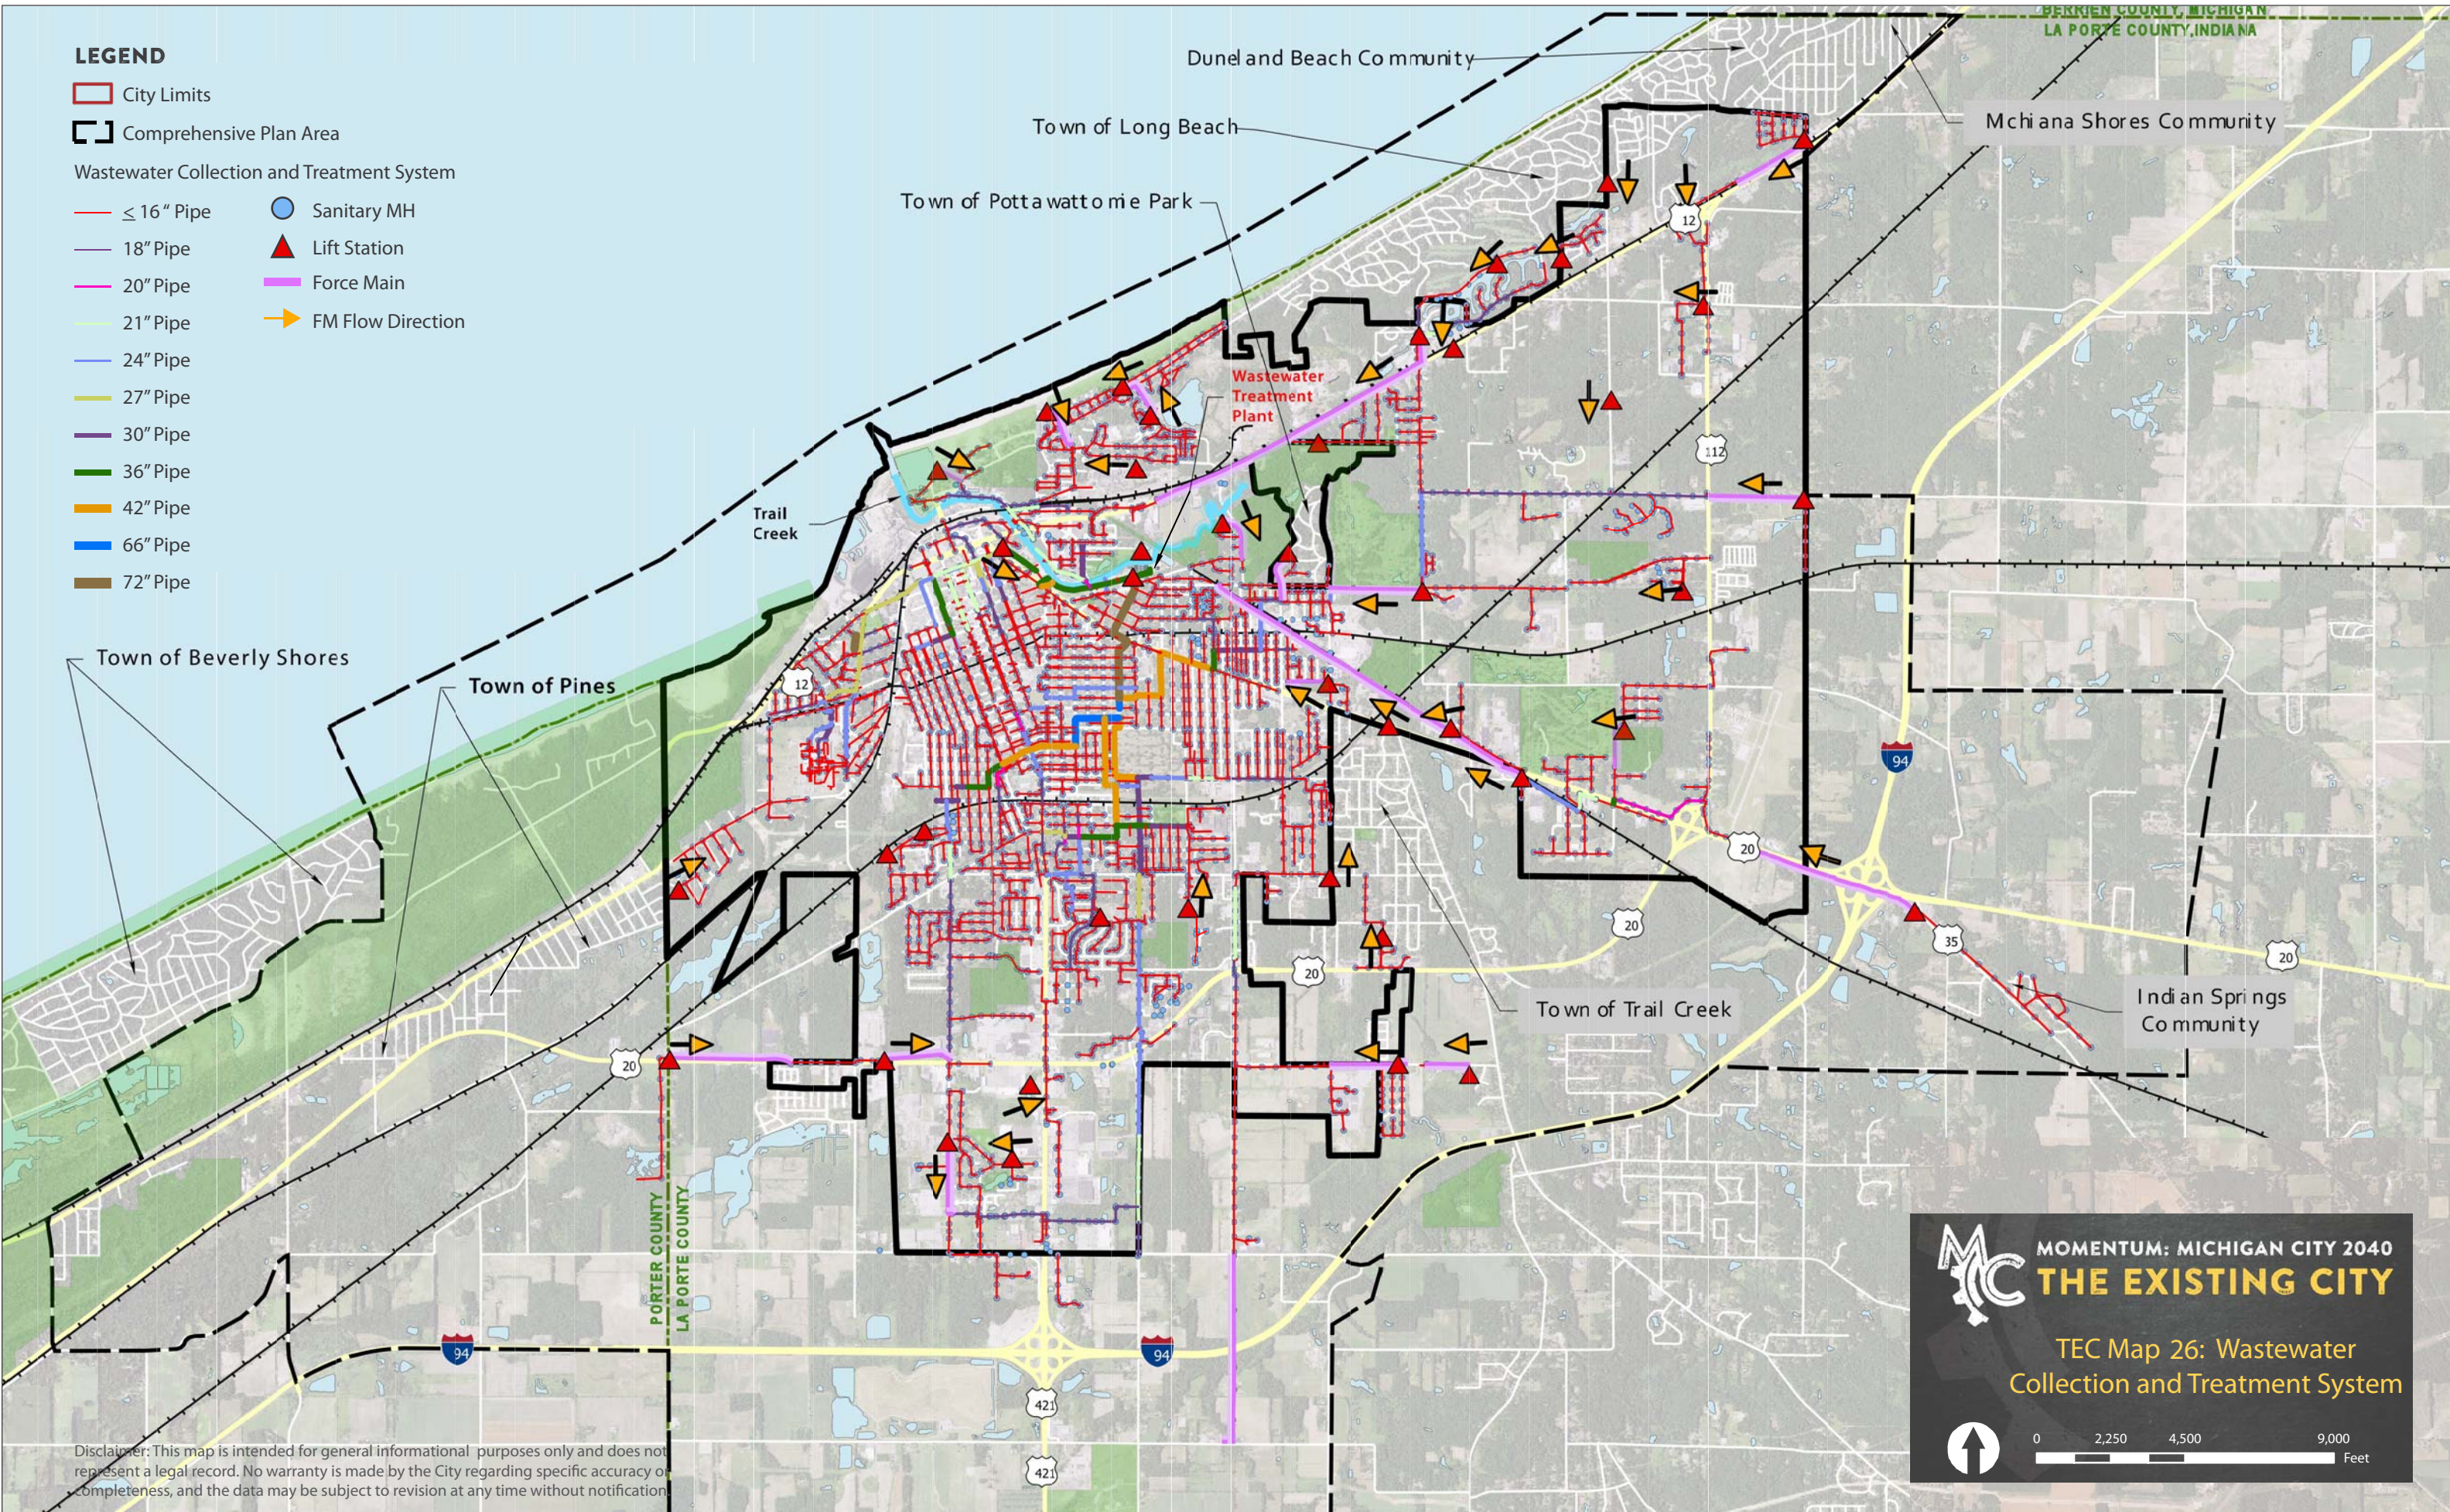

Disclaimer: This map is intended for general informational purposes only and does not represent a legal record. No warranty is made by the City regarding specific accuracy of completeness, and the data may be subject to revision at any time without notification.

MOMENTUM: MICHIGAN CITY 2040
THE EXISTING CITY

TEC Map 26: Wastewater Collection and Treatment System

0 2,250 4,500 9,000 Feet